


Filename : J:\278000\278463 CE 1-2020 HSK-HT NDA-DC\05_Int_Proj_Data\05-03_BIM\02-Drawing\Civil Sketch\Corrette\Modification\RD_20230328\DCN\278463_RD_GZ_113-A.dgn

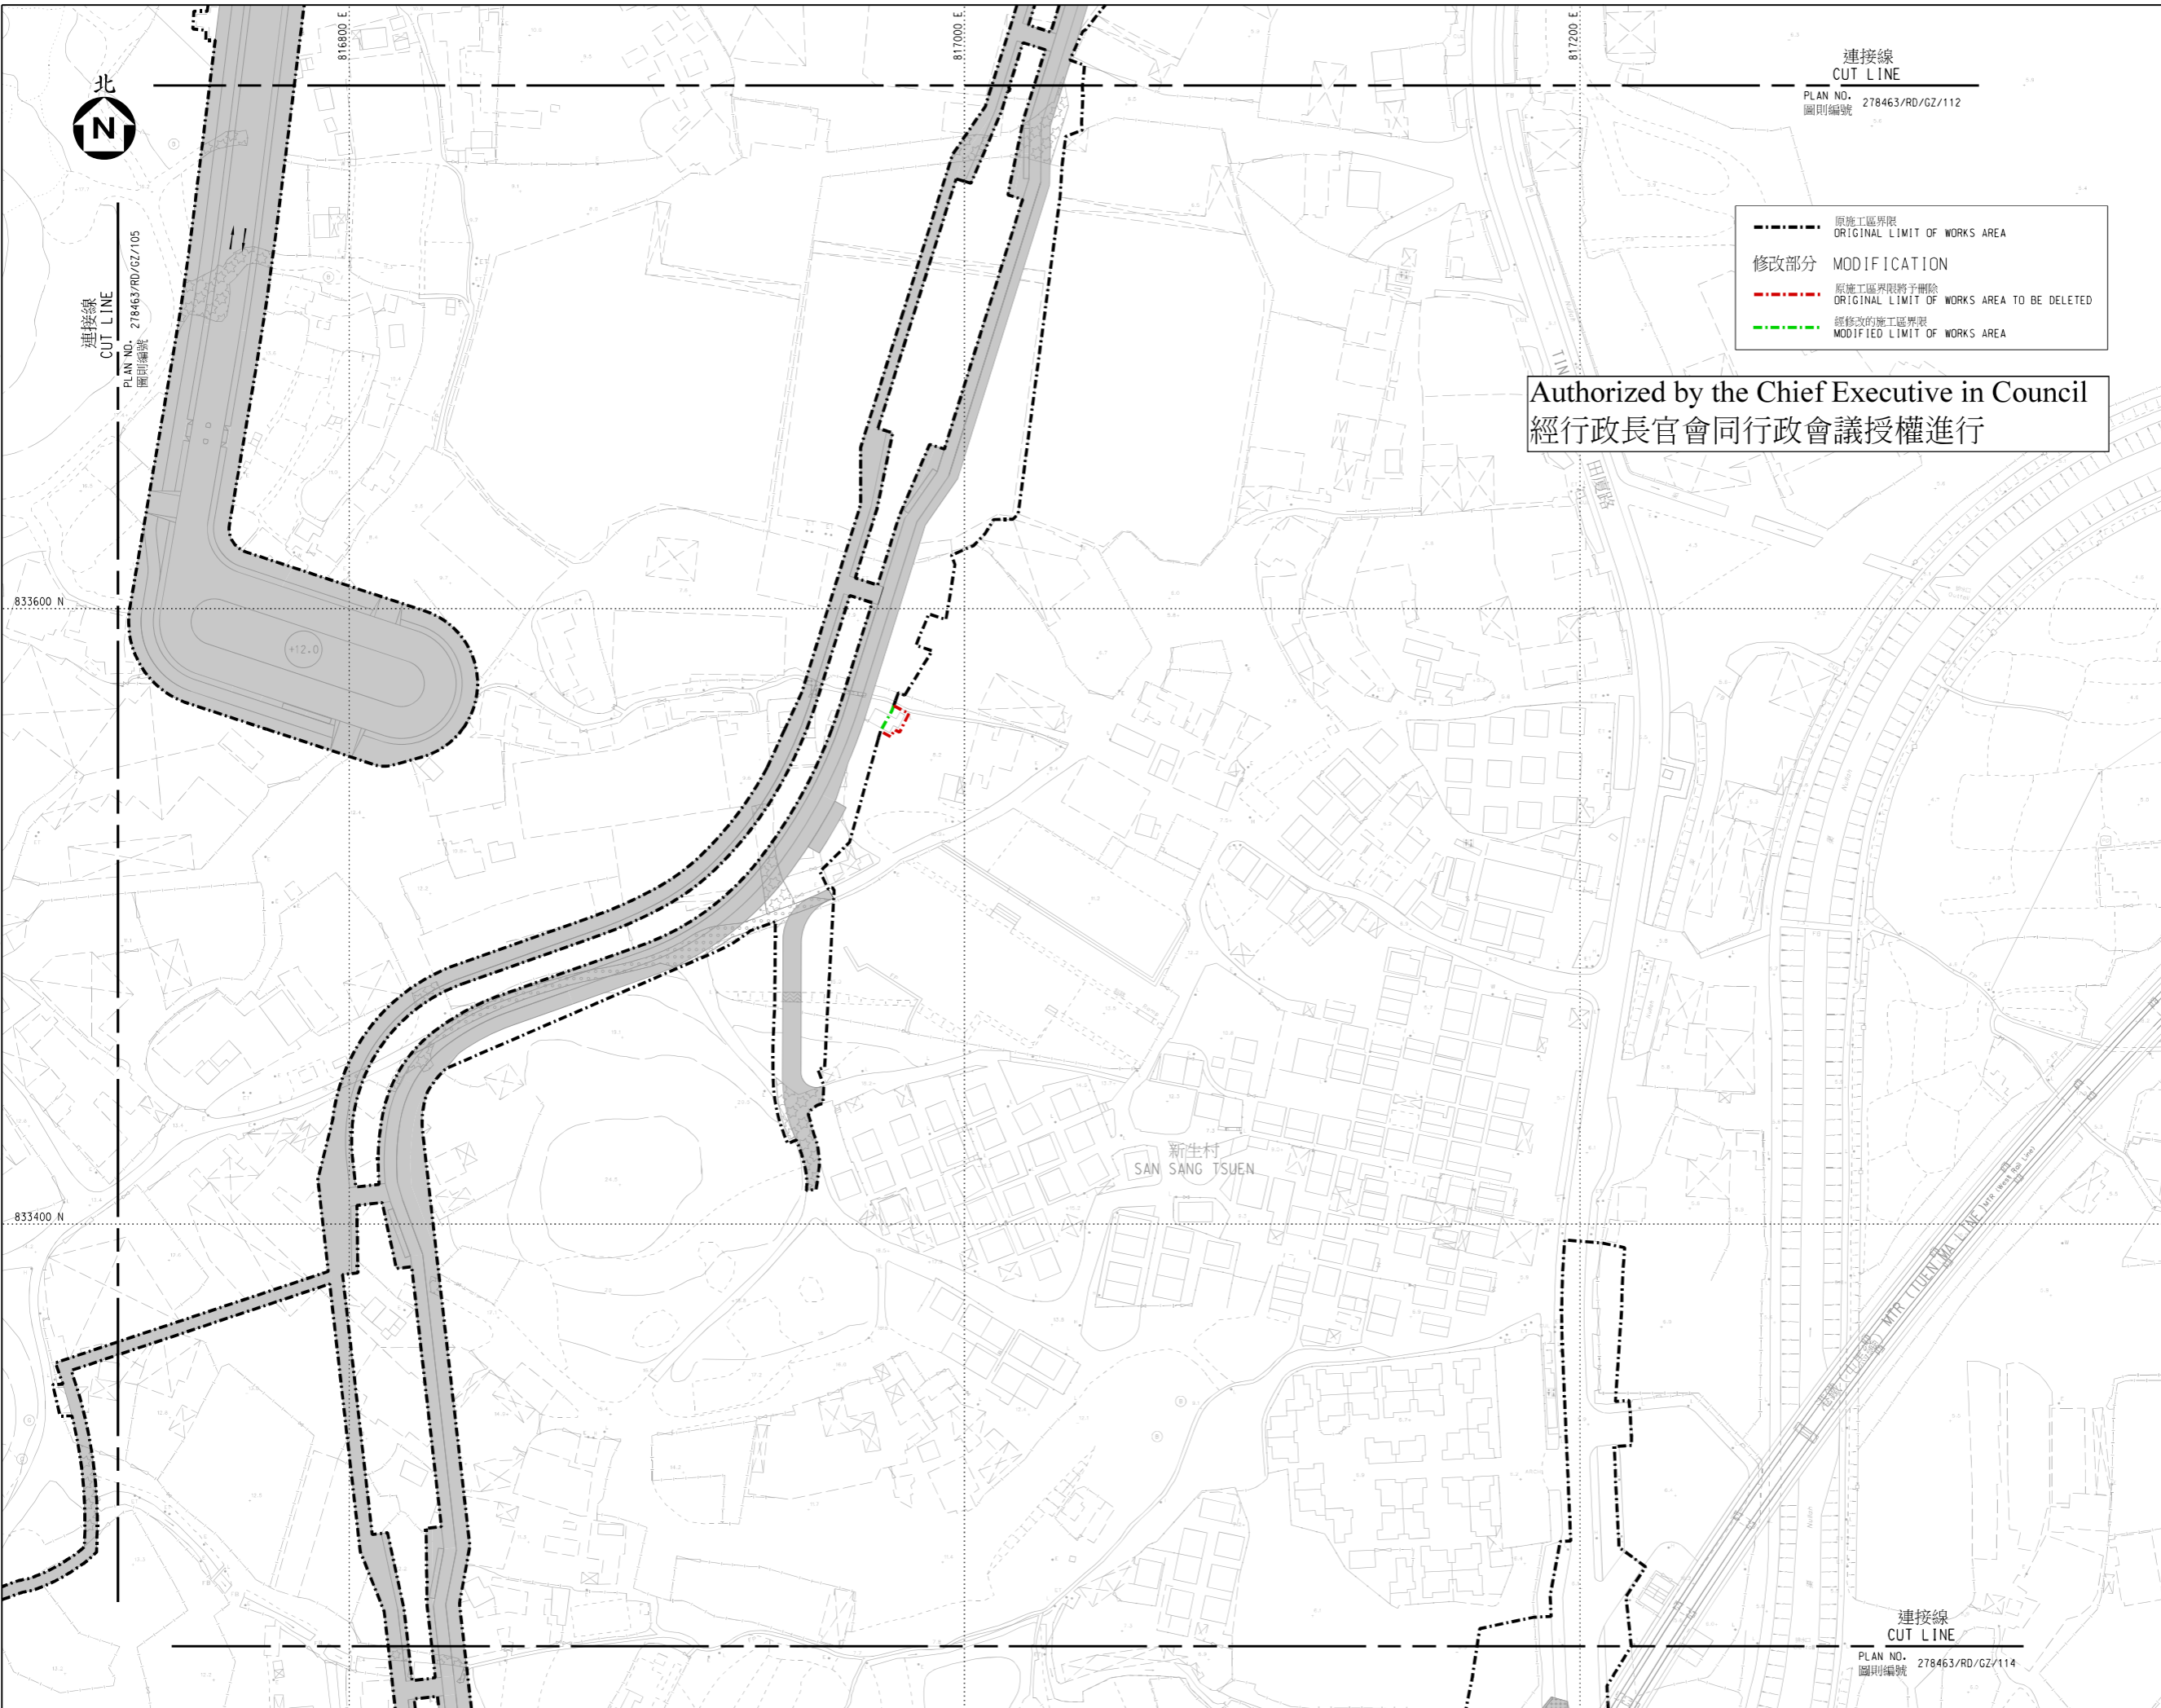

連接線
CUT LINE
PLAN NO. 278463/RD/GZ/112
圖則編號

原施工區界限
ORIGINAL LIMIT OF WORKS AREA

修改部分 MODIFICATION

原施工區界限將予刪除
ORIGINAL LIMIT OF WORKS AREA TO BE DELETED

經修改的施工區界限
MODIFIED LIMIT OF WORKS AREA

Authorized by the Chief Executive in Council
經行政長官會同行政會議授權進行

- 註釋:
NOTES:
- 除另有指明外，所有量度以米為單位。
ALL DIMENSIONS ARE IN METRES UNLESS OTHERWISE STATED.
 - 所有水平均為約數，以米為單位，並在香港主水平基準以上。
ALL LEVELS ARE APPROXIMATE VALUES AND IN METRES ABOVE HONG KONG PRINCIPAL DATUM.
 - 如有需要，施工區界限內之部分現有地面／高架行車道、行人路、單車徑、美化市容地帶／路旁帶及中央分隔帶／安全島／交通島的部分路段／範圍或其部分或會分階段暫時封閉。
SECTIONS OF THE EXISTING AT-GRADE/ELEVATED CARRIAGEWAYS, FOOTPATHS, CYCLE TRACKS, AMENITY AREAS/VERGES, CENTRAL RESERVES/ REFUGE ISLANDS/TRAFFIC ISLANDS OR PARTS THEREOF WITHIN THE LIMIT OF WORKS AREA MAY BE TEMPORARILY CLOSED IN PHASES AS AND WHEN REQUIRED.
 - 如有需要，斜坡穩固工程或會在施工區界限之內進行。
SLOPE STABILIZATION WORKS MAY BE CARRIED OUT WITHIN THE LIMIT OF WORKS AREA AS AND WHEN REQUIRED.
 - 圖例載於圖則第278463/RD/GZ/LEG號。
LEGEND IS SHOWN ON PLAN NO. 278463/RD/GZ/LEG.

工程名稱 PROJECT TITLE
工務計劃項目第 7787CL 號(部分)及第 7829CL 號
洪水橋／厦村新發展區
前期工程第三期及第二階段工程 - 工地平整和基礎設施
PWP ITEM NOS. 7787CL (PART) AND 7829CL
HUNG SHUI KIU / HA TSUEN
NEW DEVELOPMENT AREA ADVANCE WORKS
PHASE 3 AND STAGE 2 WORKS -
SITE FORMATION AND ENGINEERING
INFRASTRUCTURE

圖則名稱 PLAN TITLE
修改圖則
MODIFICATION PLAN

| | |
|------------------------------------|-------------------------|
| 圖則編號 PLAN NO. 278463/RD/GZ/113A | 比例 SCALE 1:1000 @ A1 |
|------------------------------------|-------------------------|

辦事處 OFFICE
西拓展處
WEST DEVELOPMENT OFFICE

